


Title Size:
109.3 M²
1,176.9 Ft²

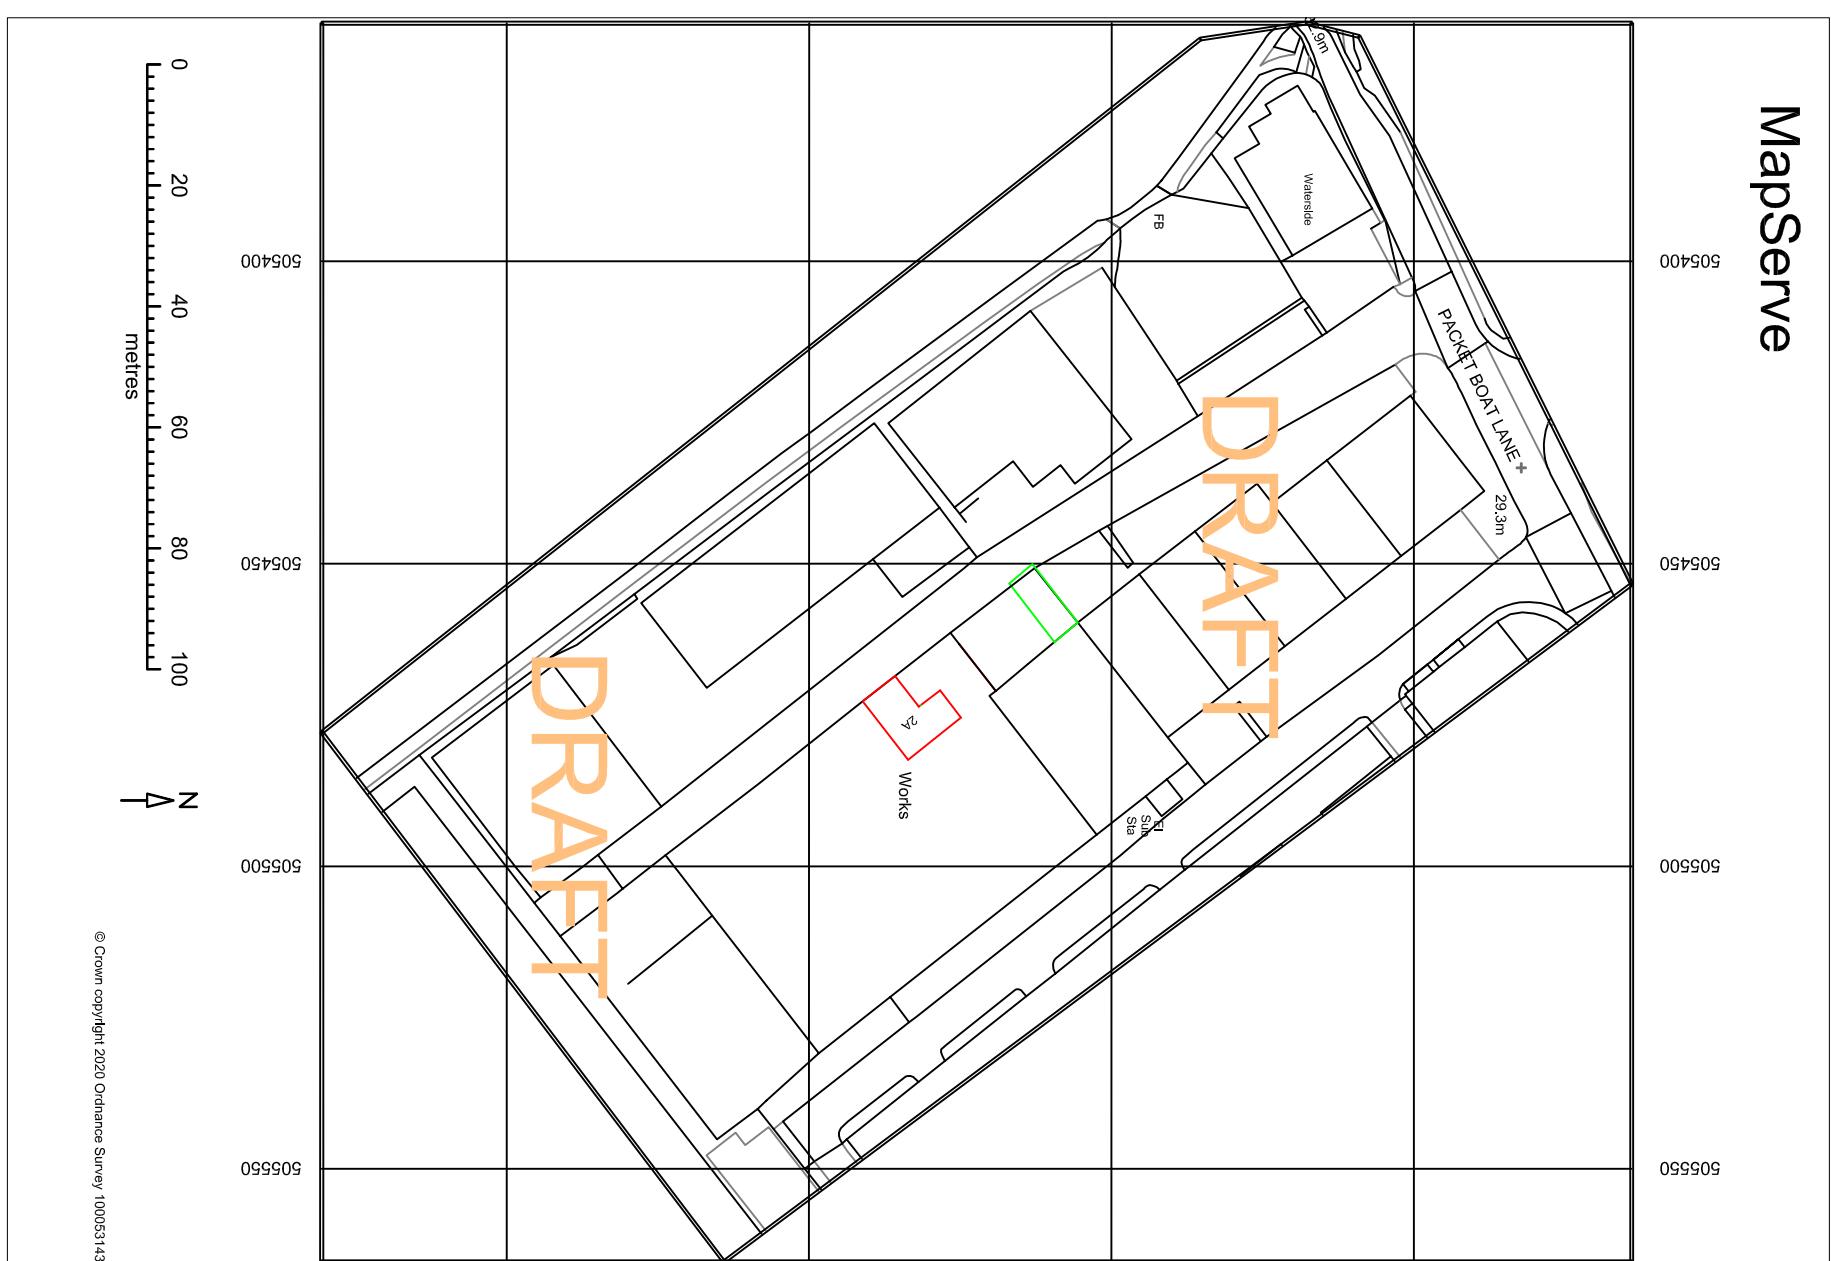

Client: <u>Canalside Property Management Lt</u>				Building Compliance			Building Surveyors		Building Consultants	
Proj:	2A Tomo Ind Estate	Rev:	By:	Description:	Date:					Notes:
	Packet Boat Lane									
	Uxbridge, UB8 2JP									
Title:	Land Registry Title Plan									
Proj. No:	TFB01	Date:	MACH 2020	Scale@A3:	1:500 / 1:1250					
		Drawn:	AB	Checked:	JAS					
		Proj. No:	01	Dr. No:						
		Rev:								

© This drawing is to be read in conjunction with the Consultant's drawing.
Any discrepancies to be reported to B.E.S.T prior to commencement of works.
Work from marked dimension only. **Do not** scale from this drawing.
All dimensions and levels to be checked on site by Contractor.